
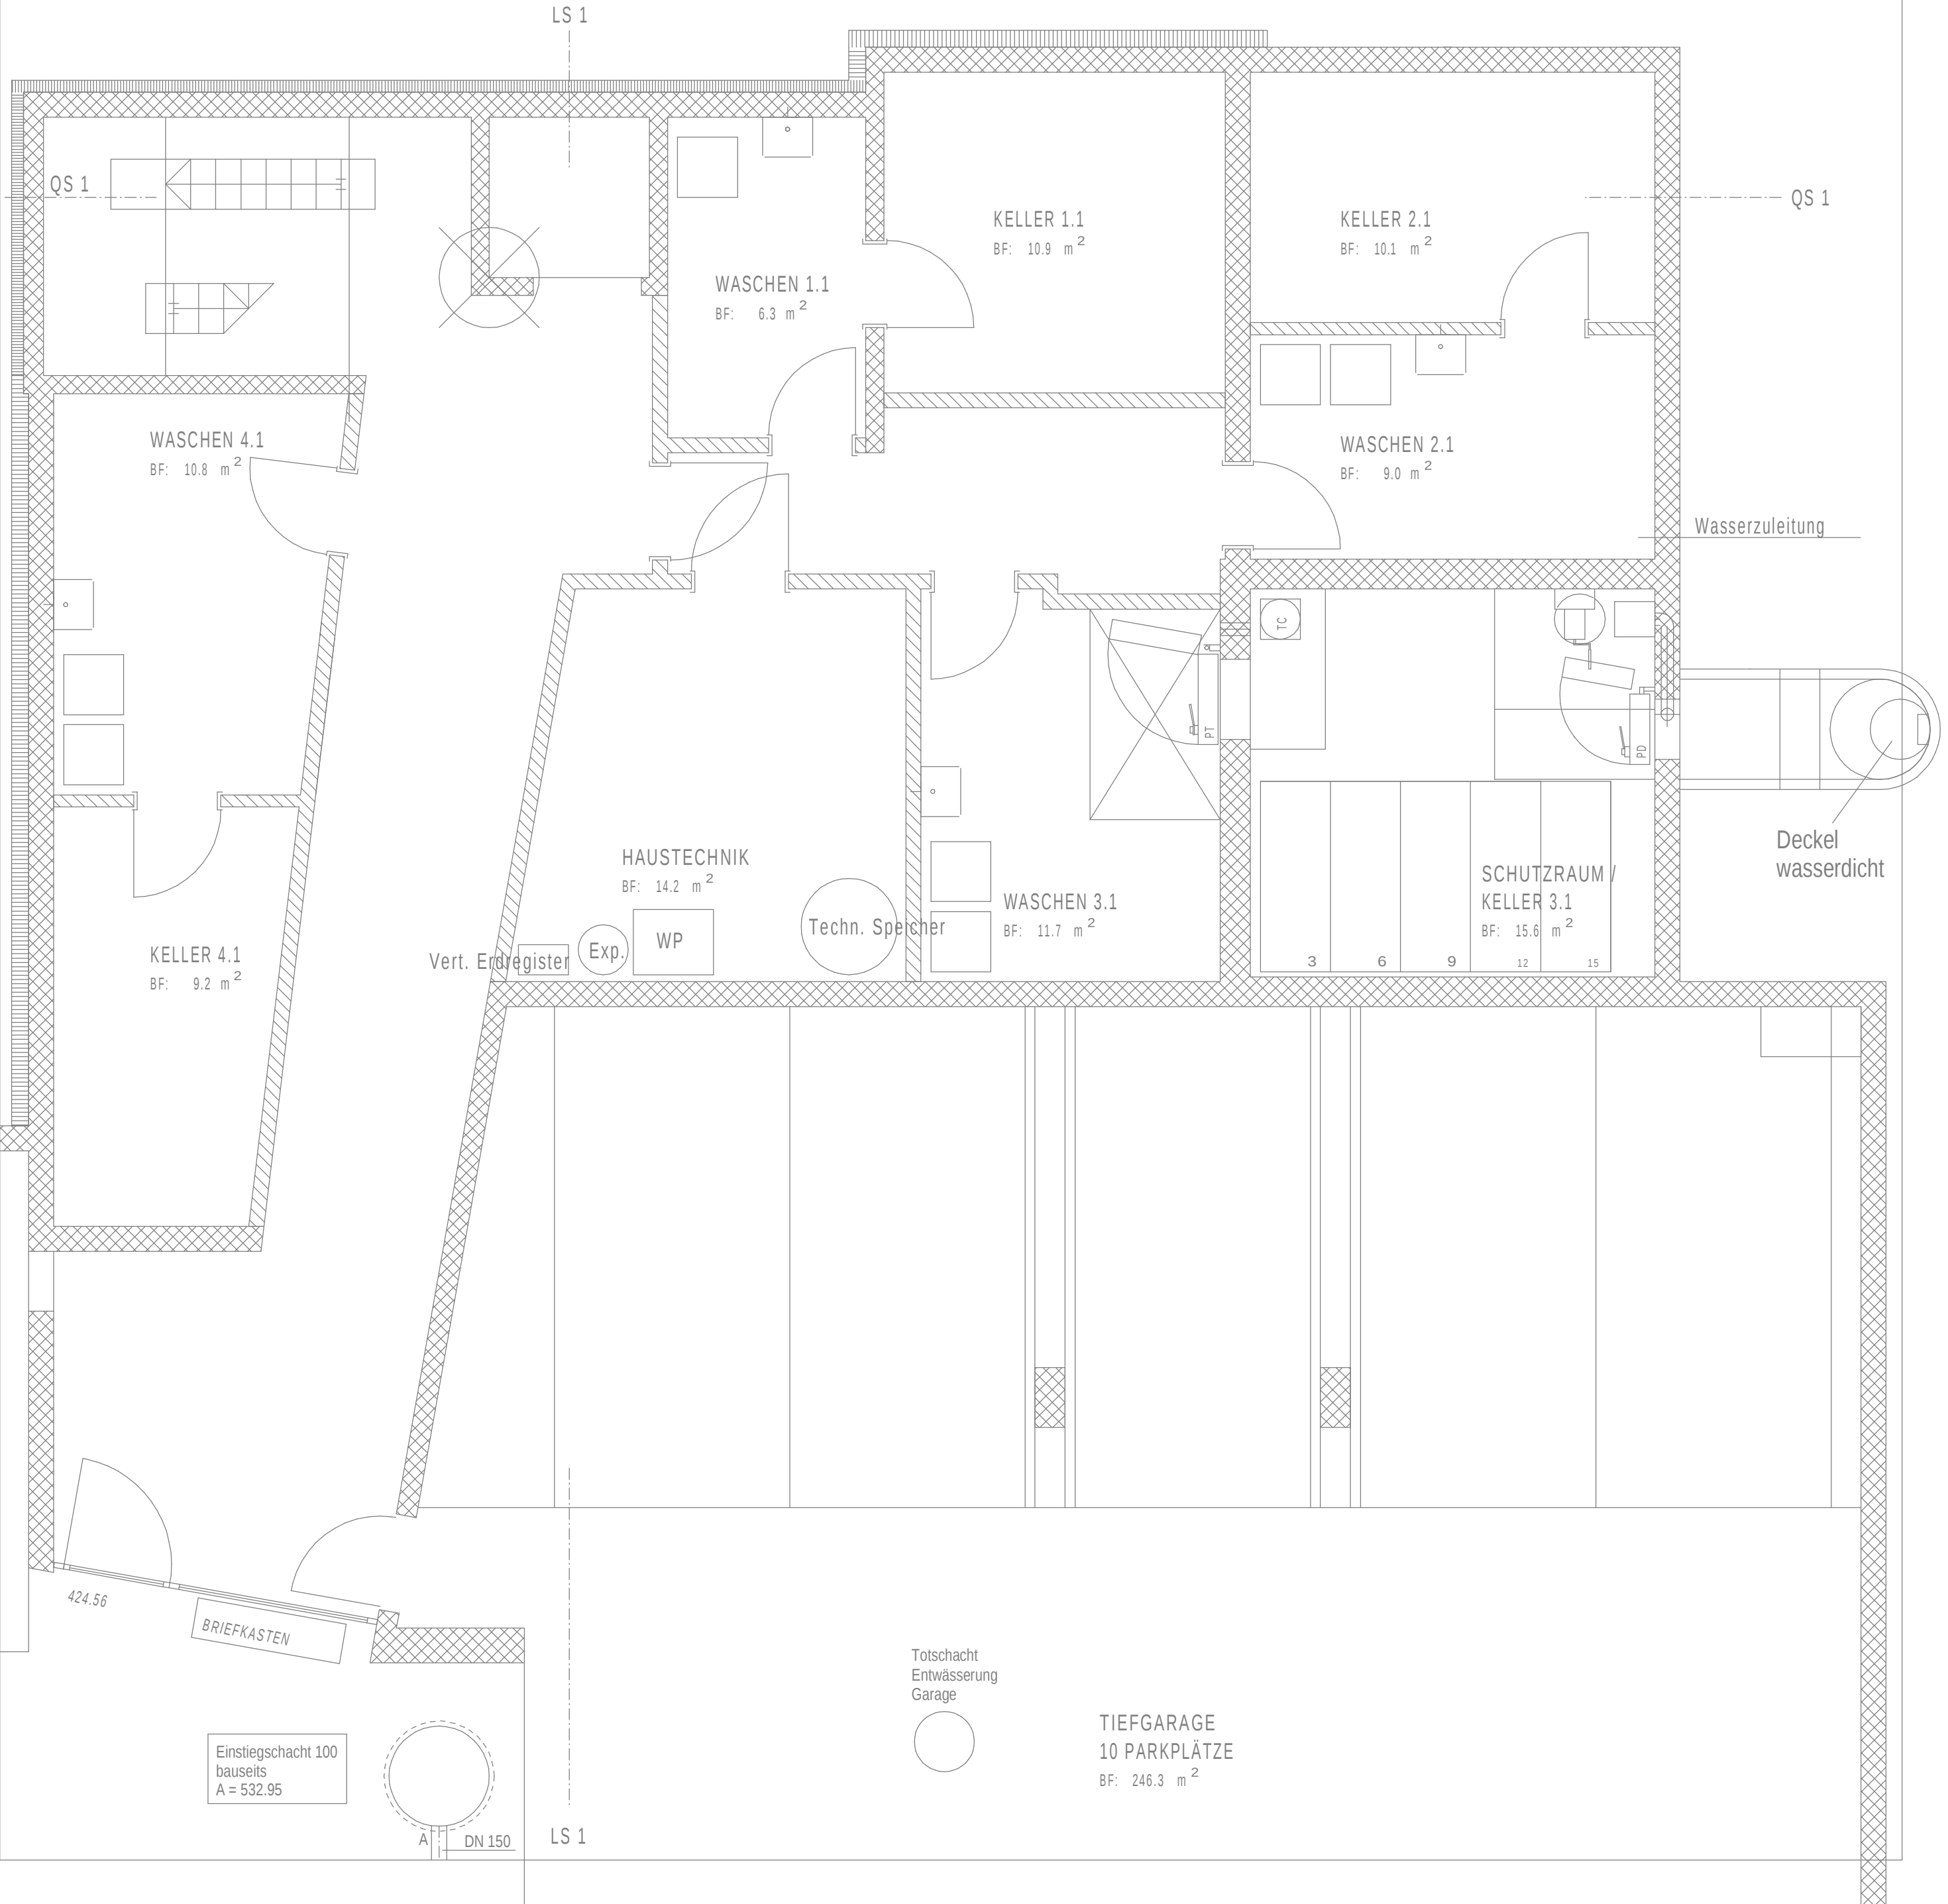



Neubau MFH Seeblick


Untergeschoss

Pl. Nr.	1.2
Pl. Gr.	40 / 42
Mst.	1 : 50
Datum	2022

± 0.00 EG = 537.25

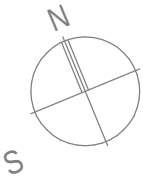

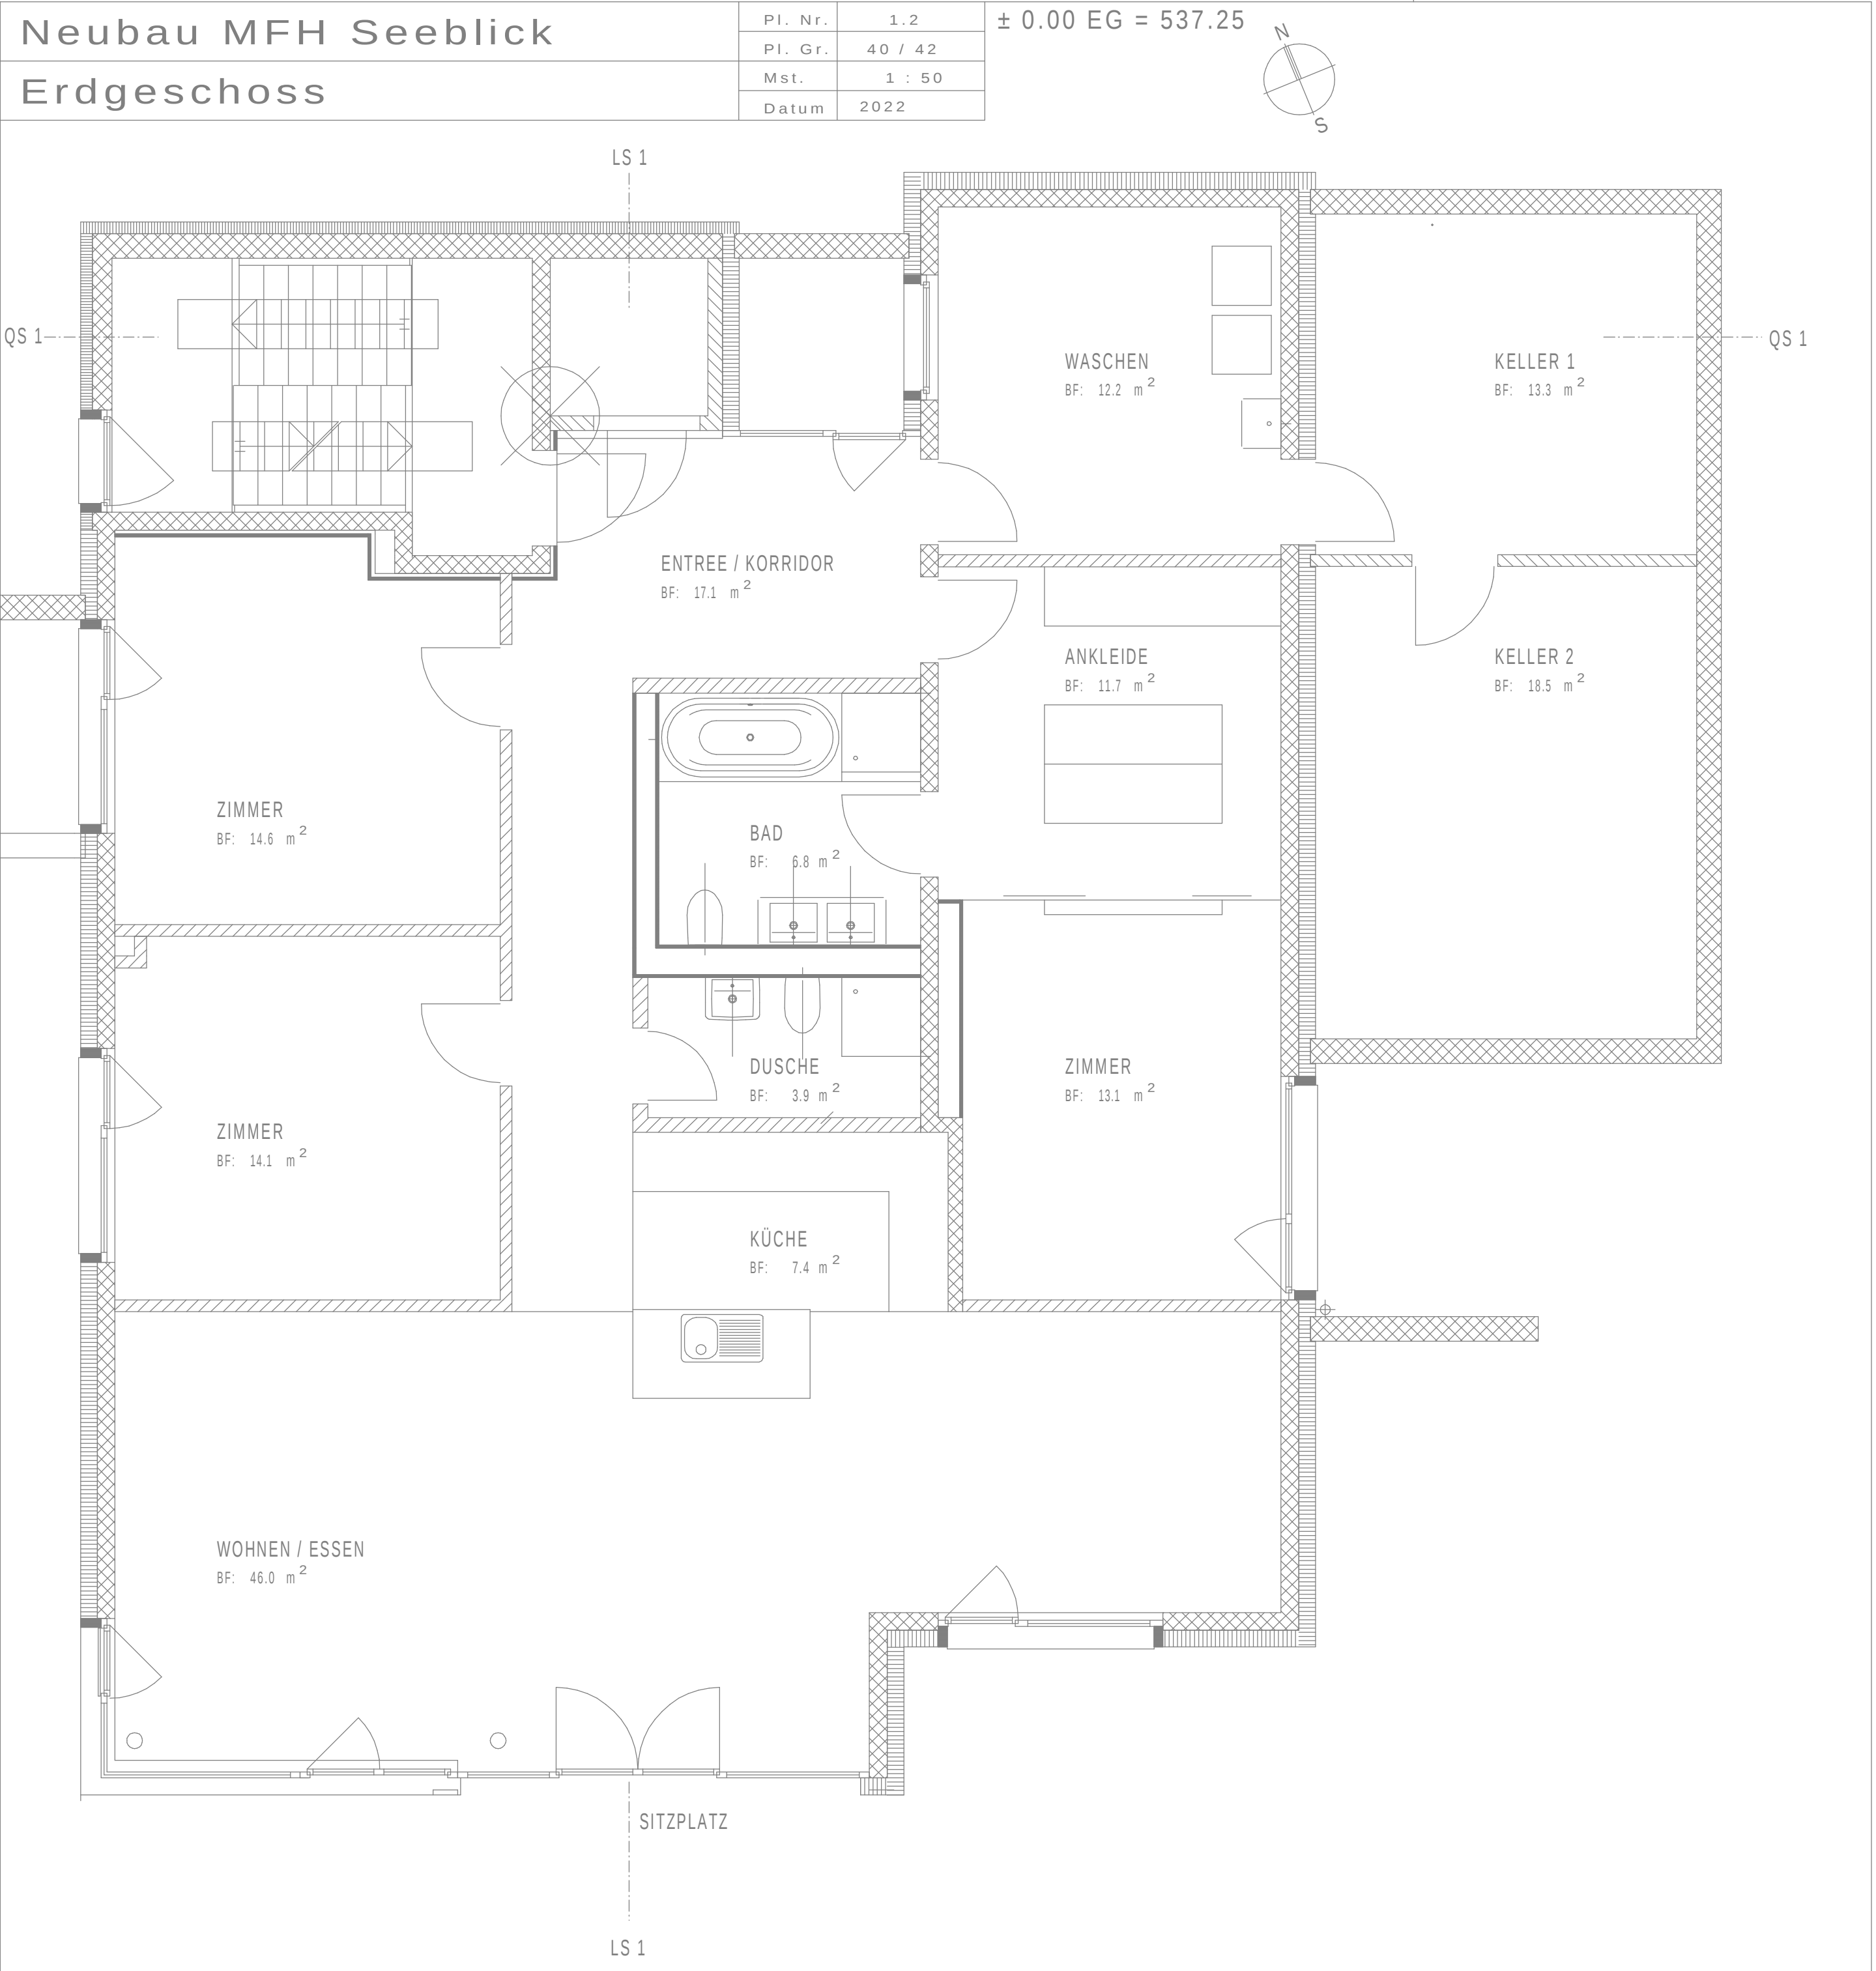

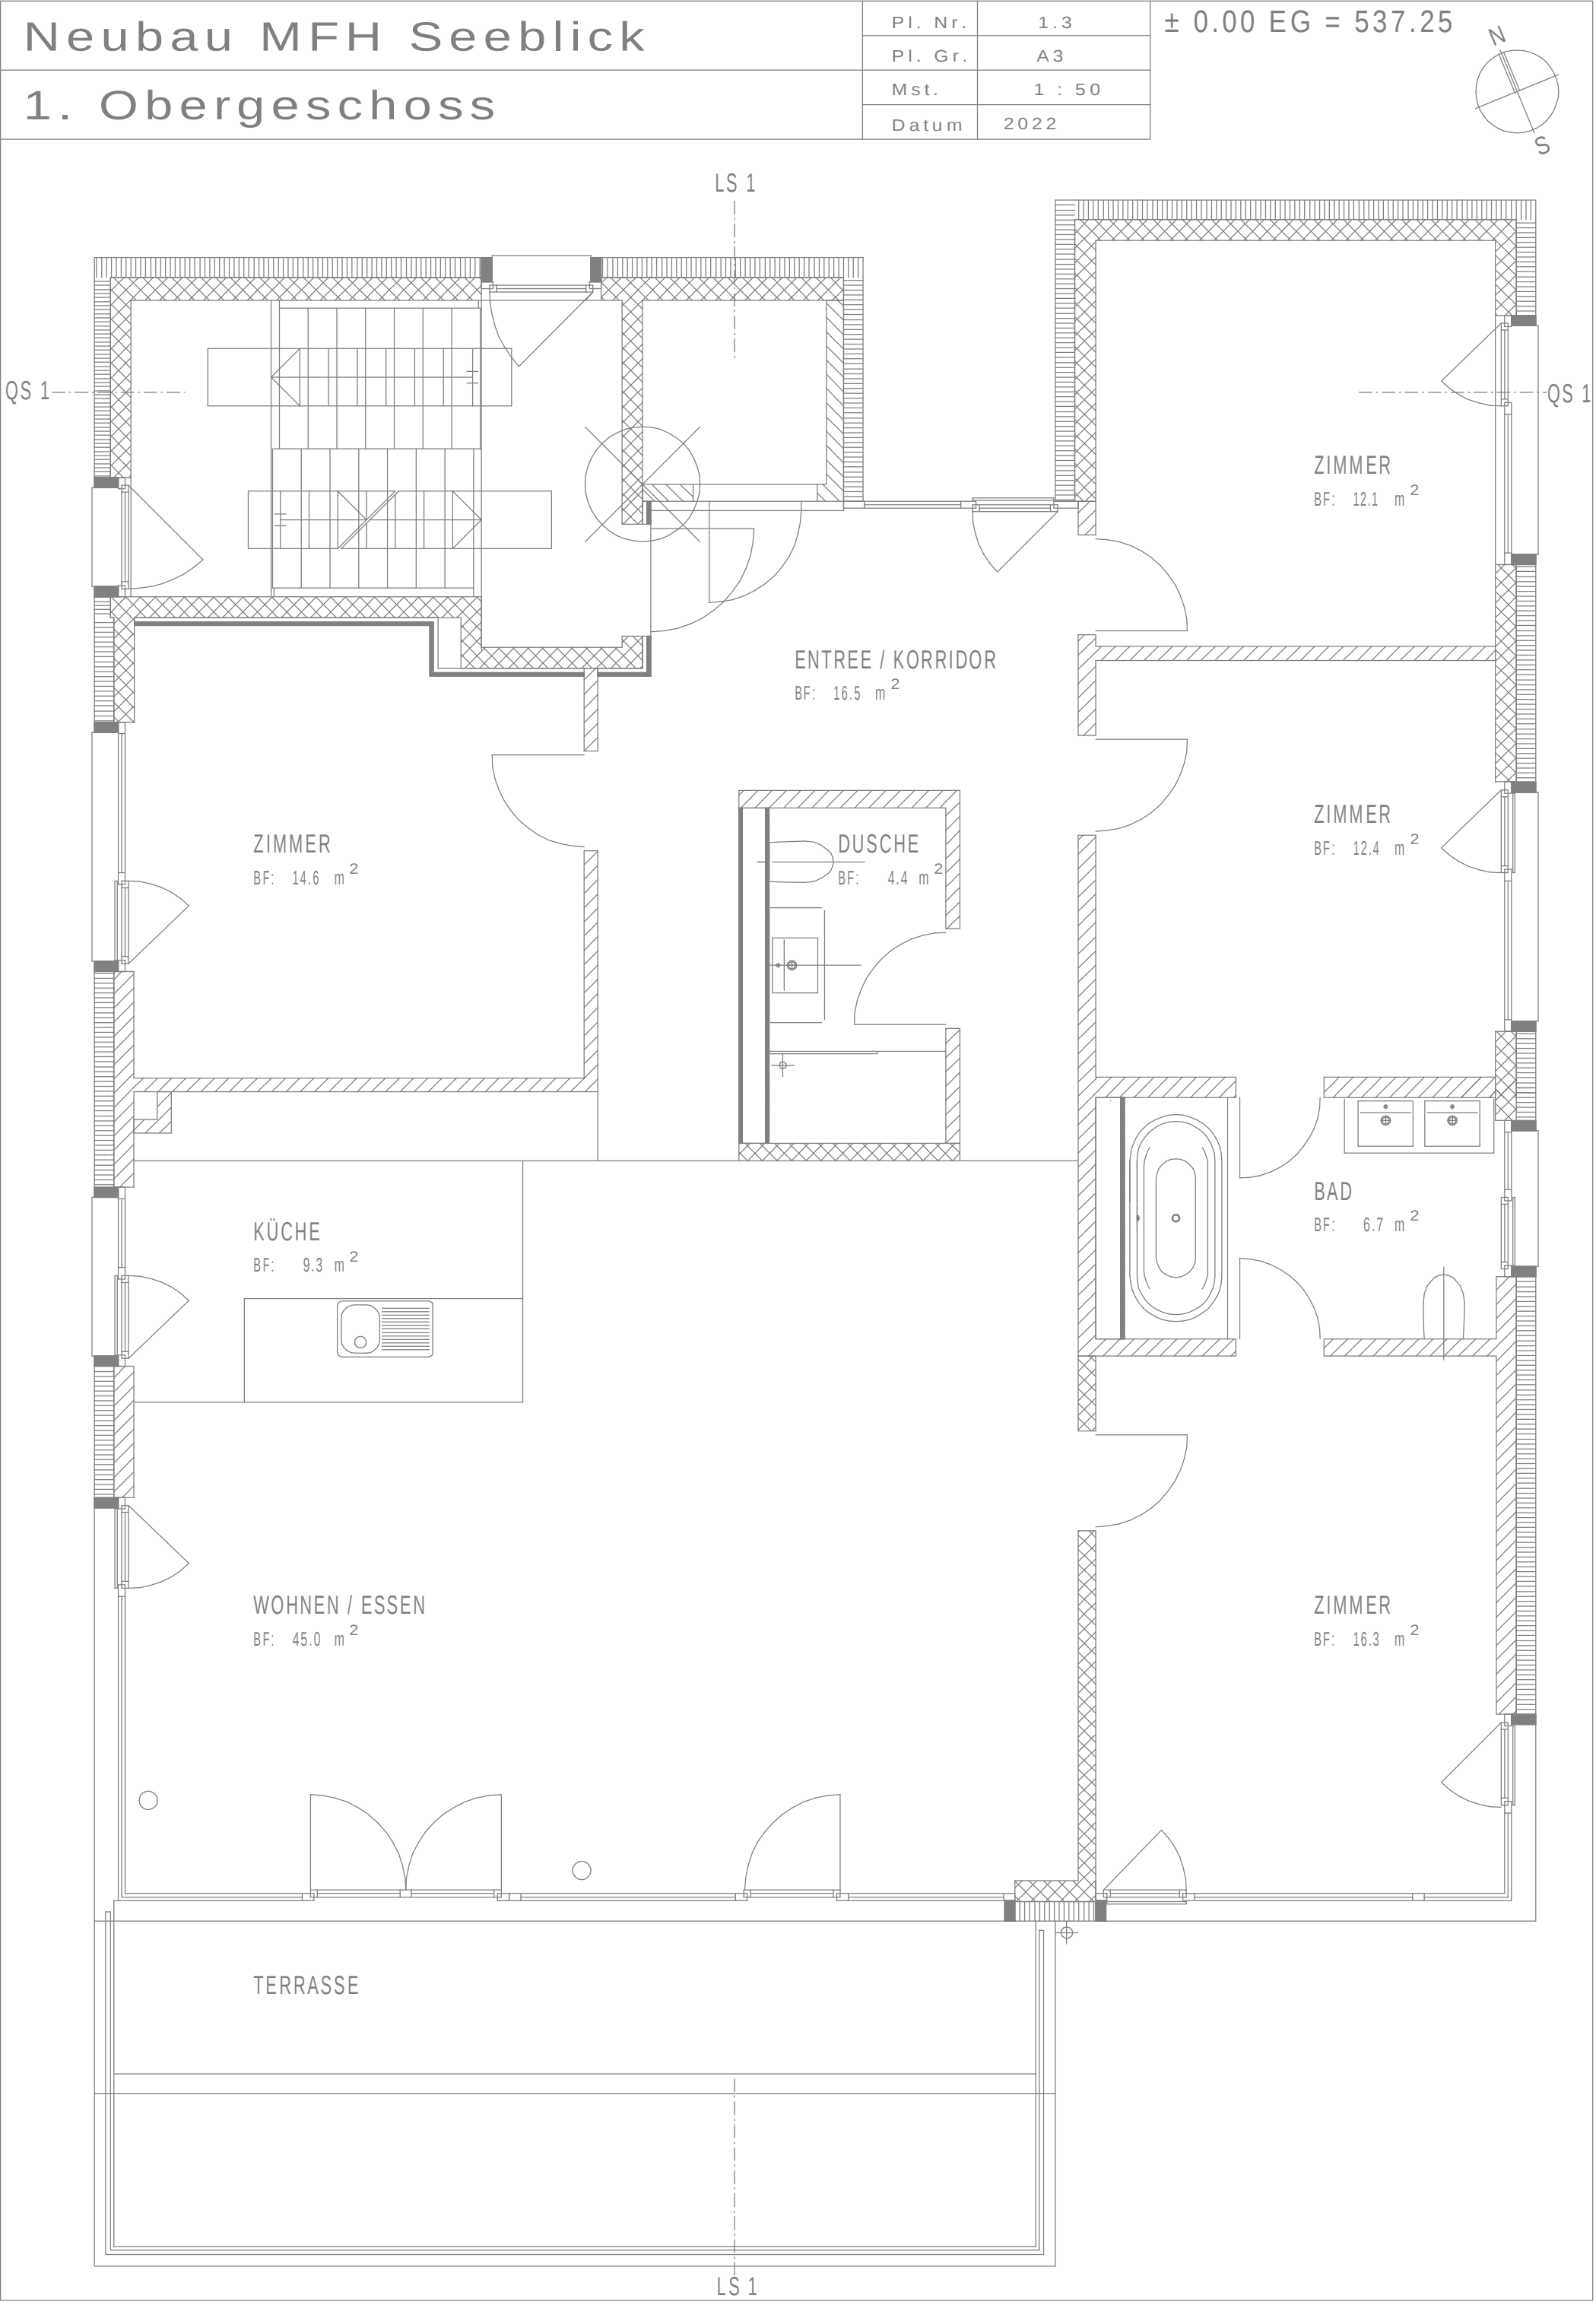

Neubau MFH Seeblick

1. Obergeschoss

Pl. Nr.

1.3

Pl. Gr.

A3

Mst.

1 : 50

Datum

2022

± 0.00 EG = 537.25





Neubau MFH Seeblick

2. Obergeschoss

Pl. Nr.	1.4
Pl. Gr.	A3
Mst.	1 : 50
Datum	2022

± 0.00 EG = 537.25

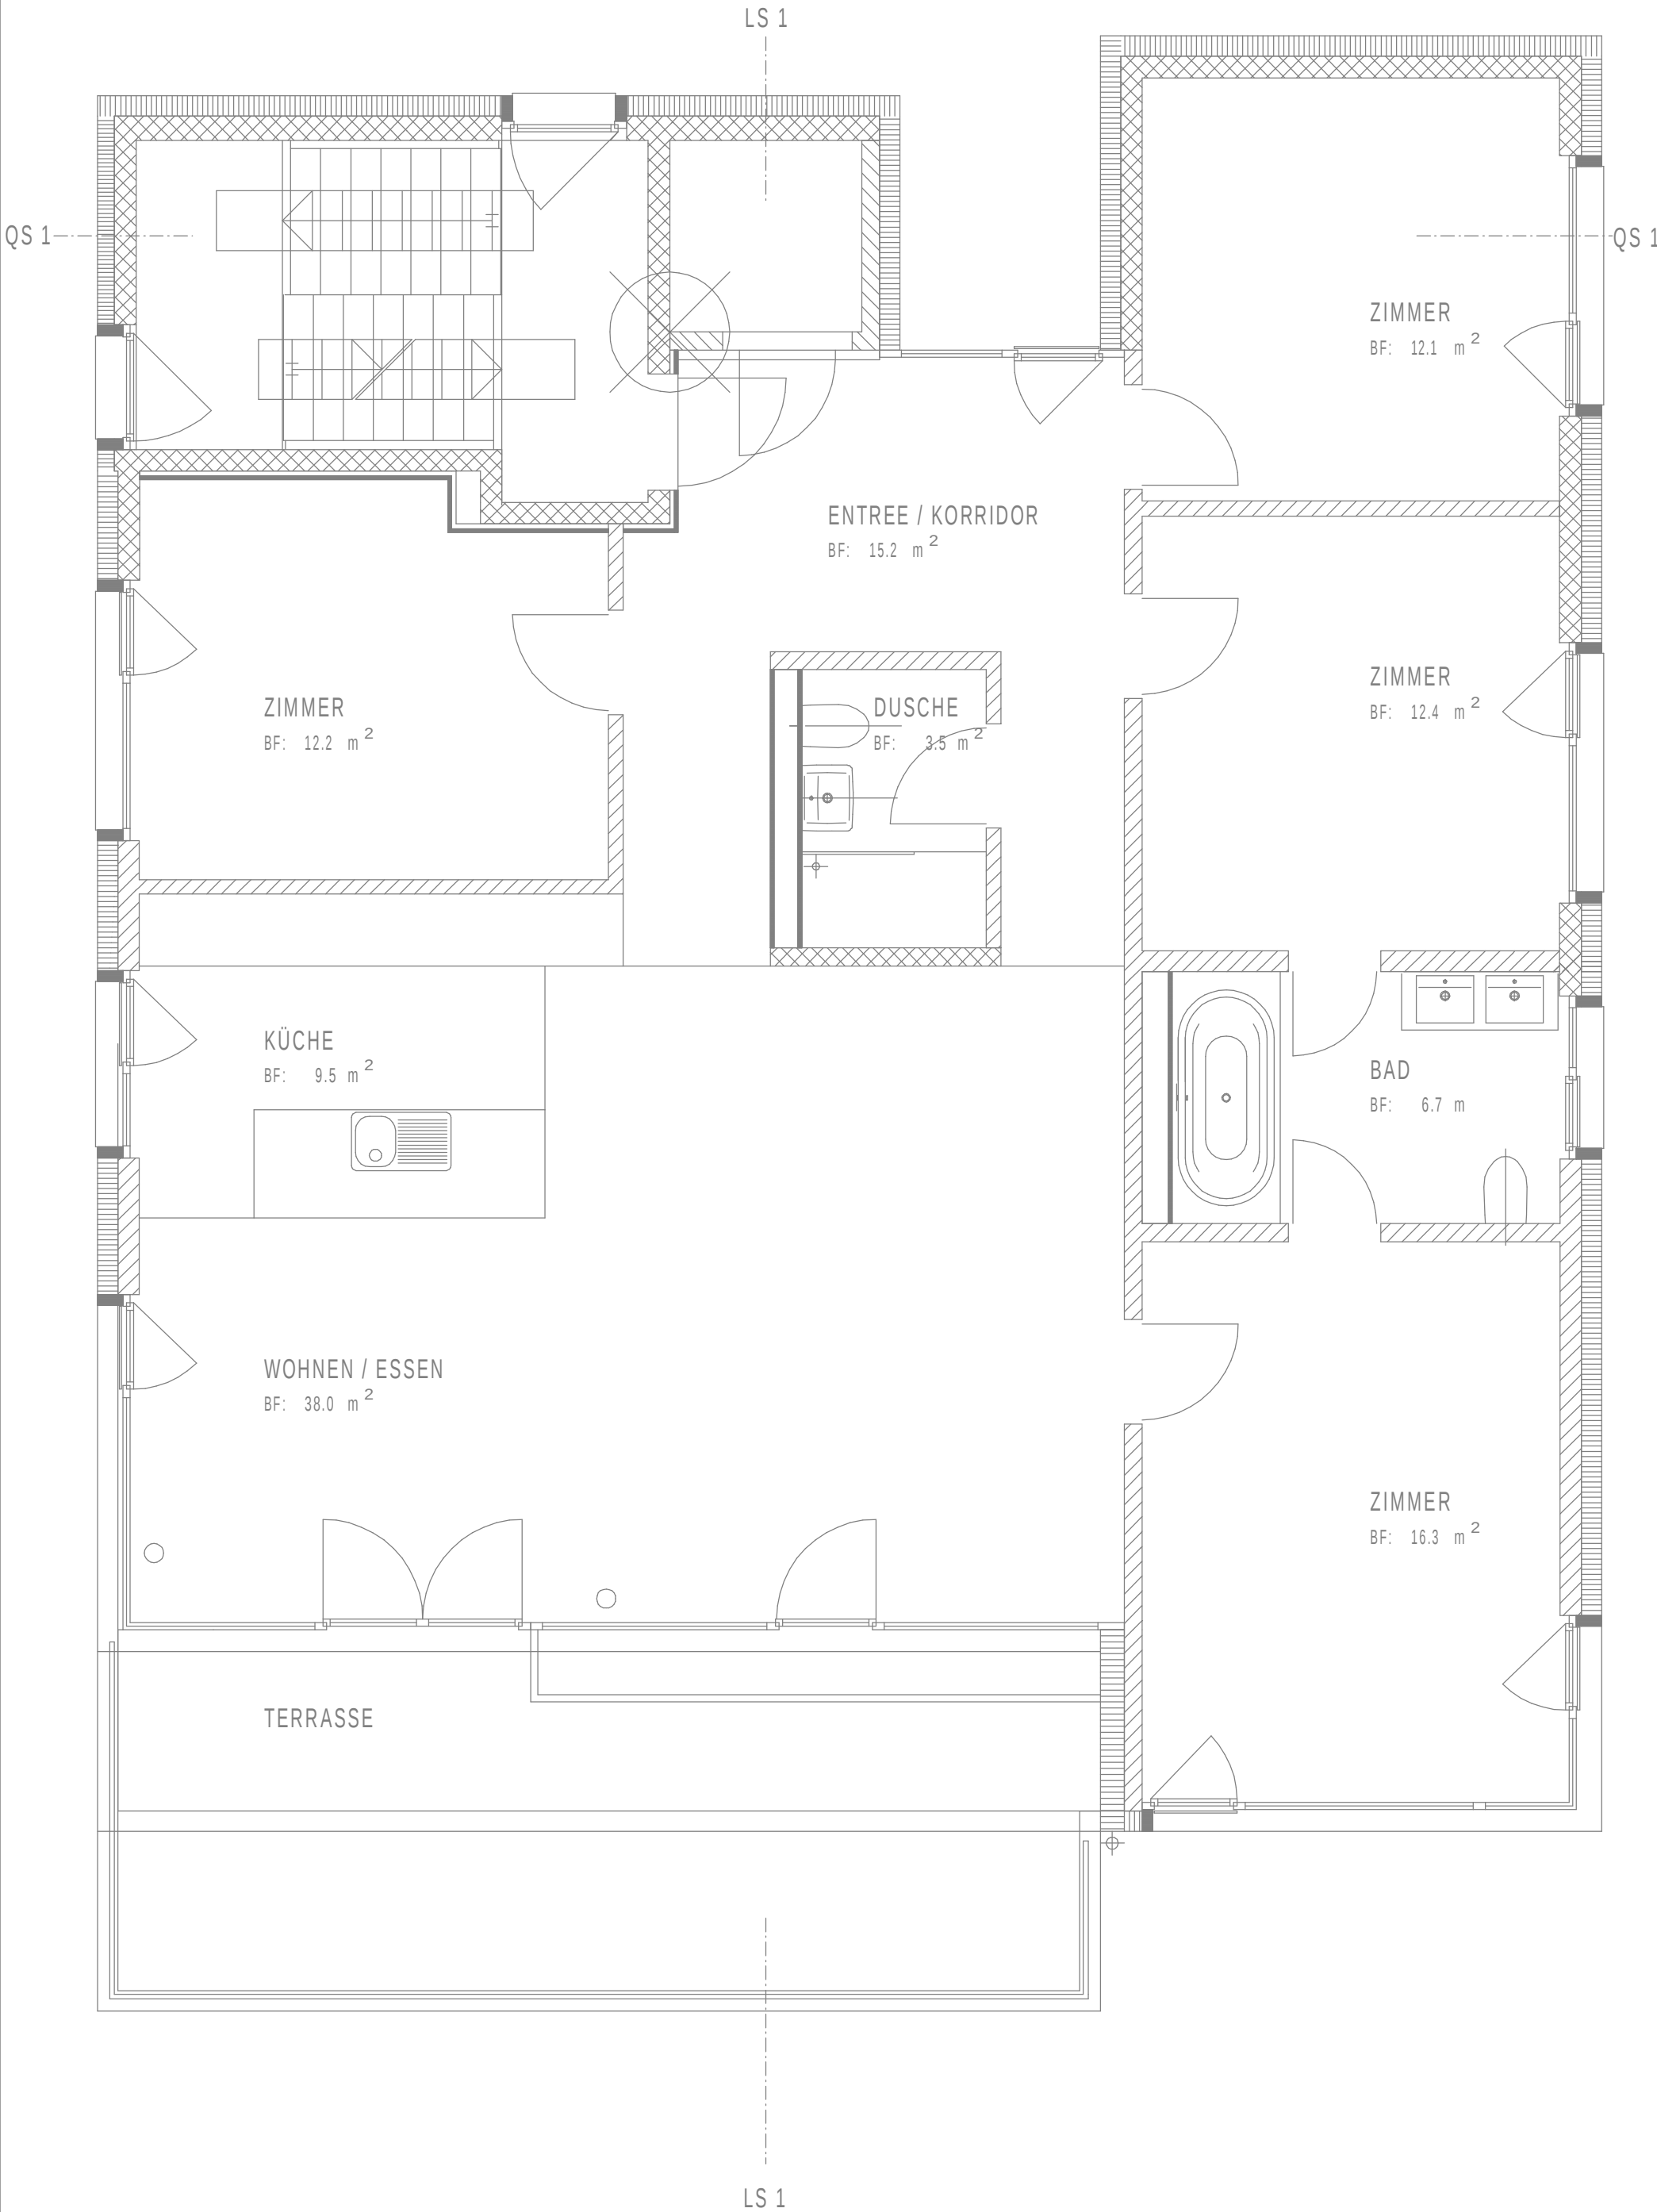
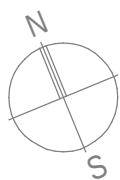


Neubau MFH Seeblick

3. Obergeschoss

Pl. Nr.	1.5
Pl. Gr.	A3
Mst.	1 : 50
Datum	2022

± 0.00 EG = 537.25

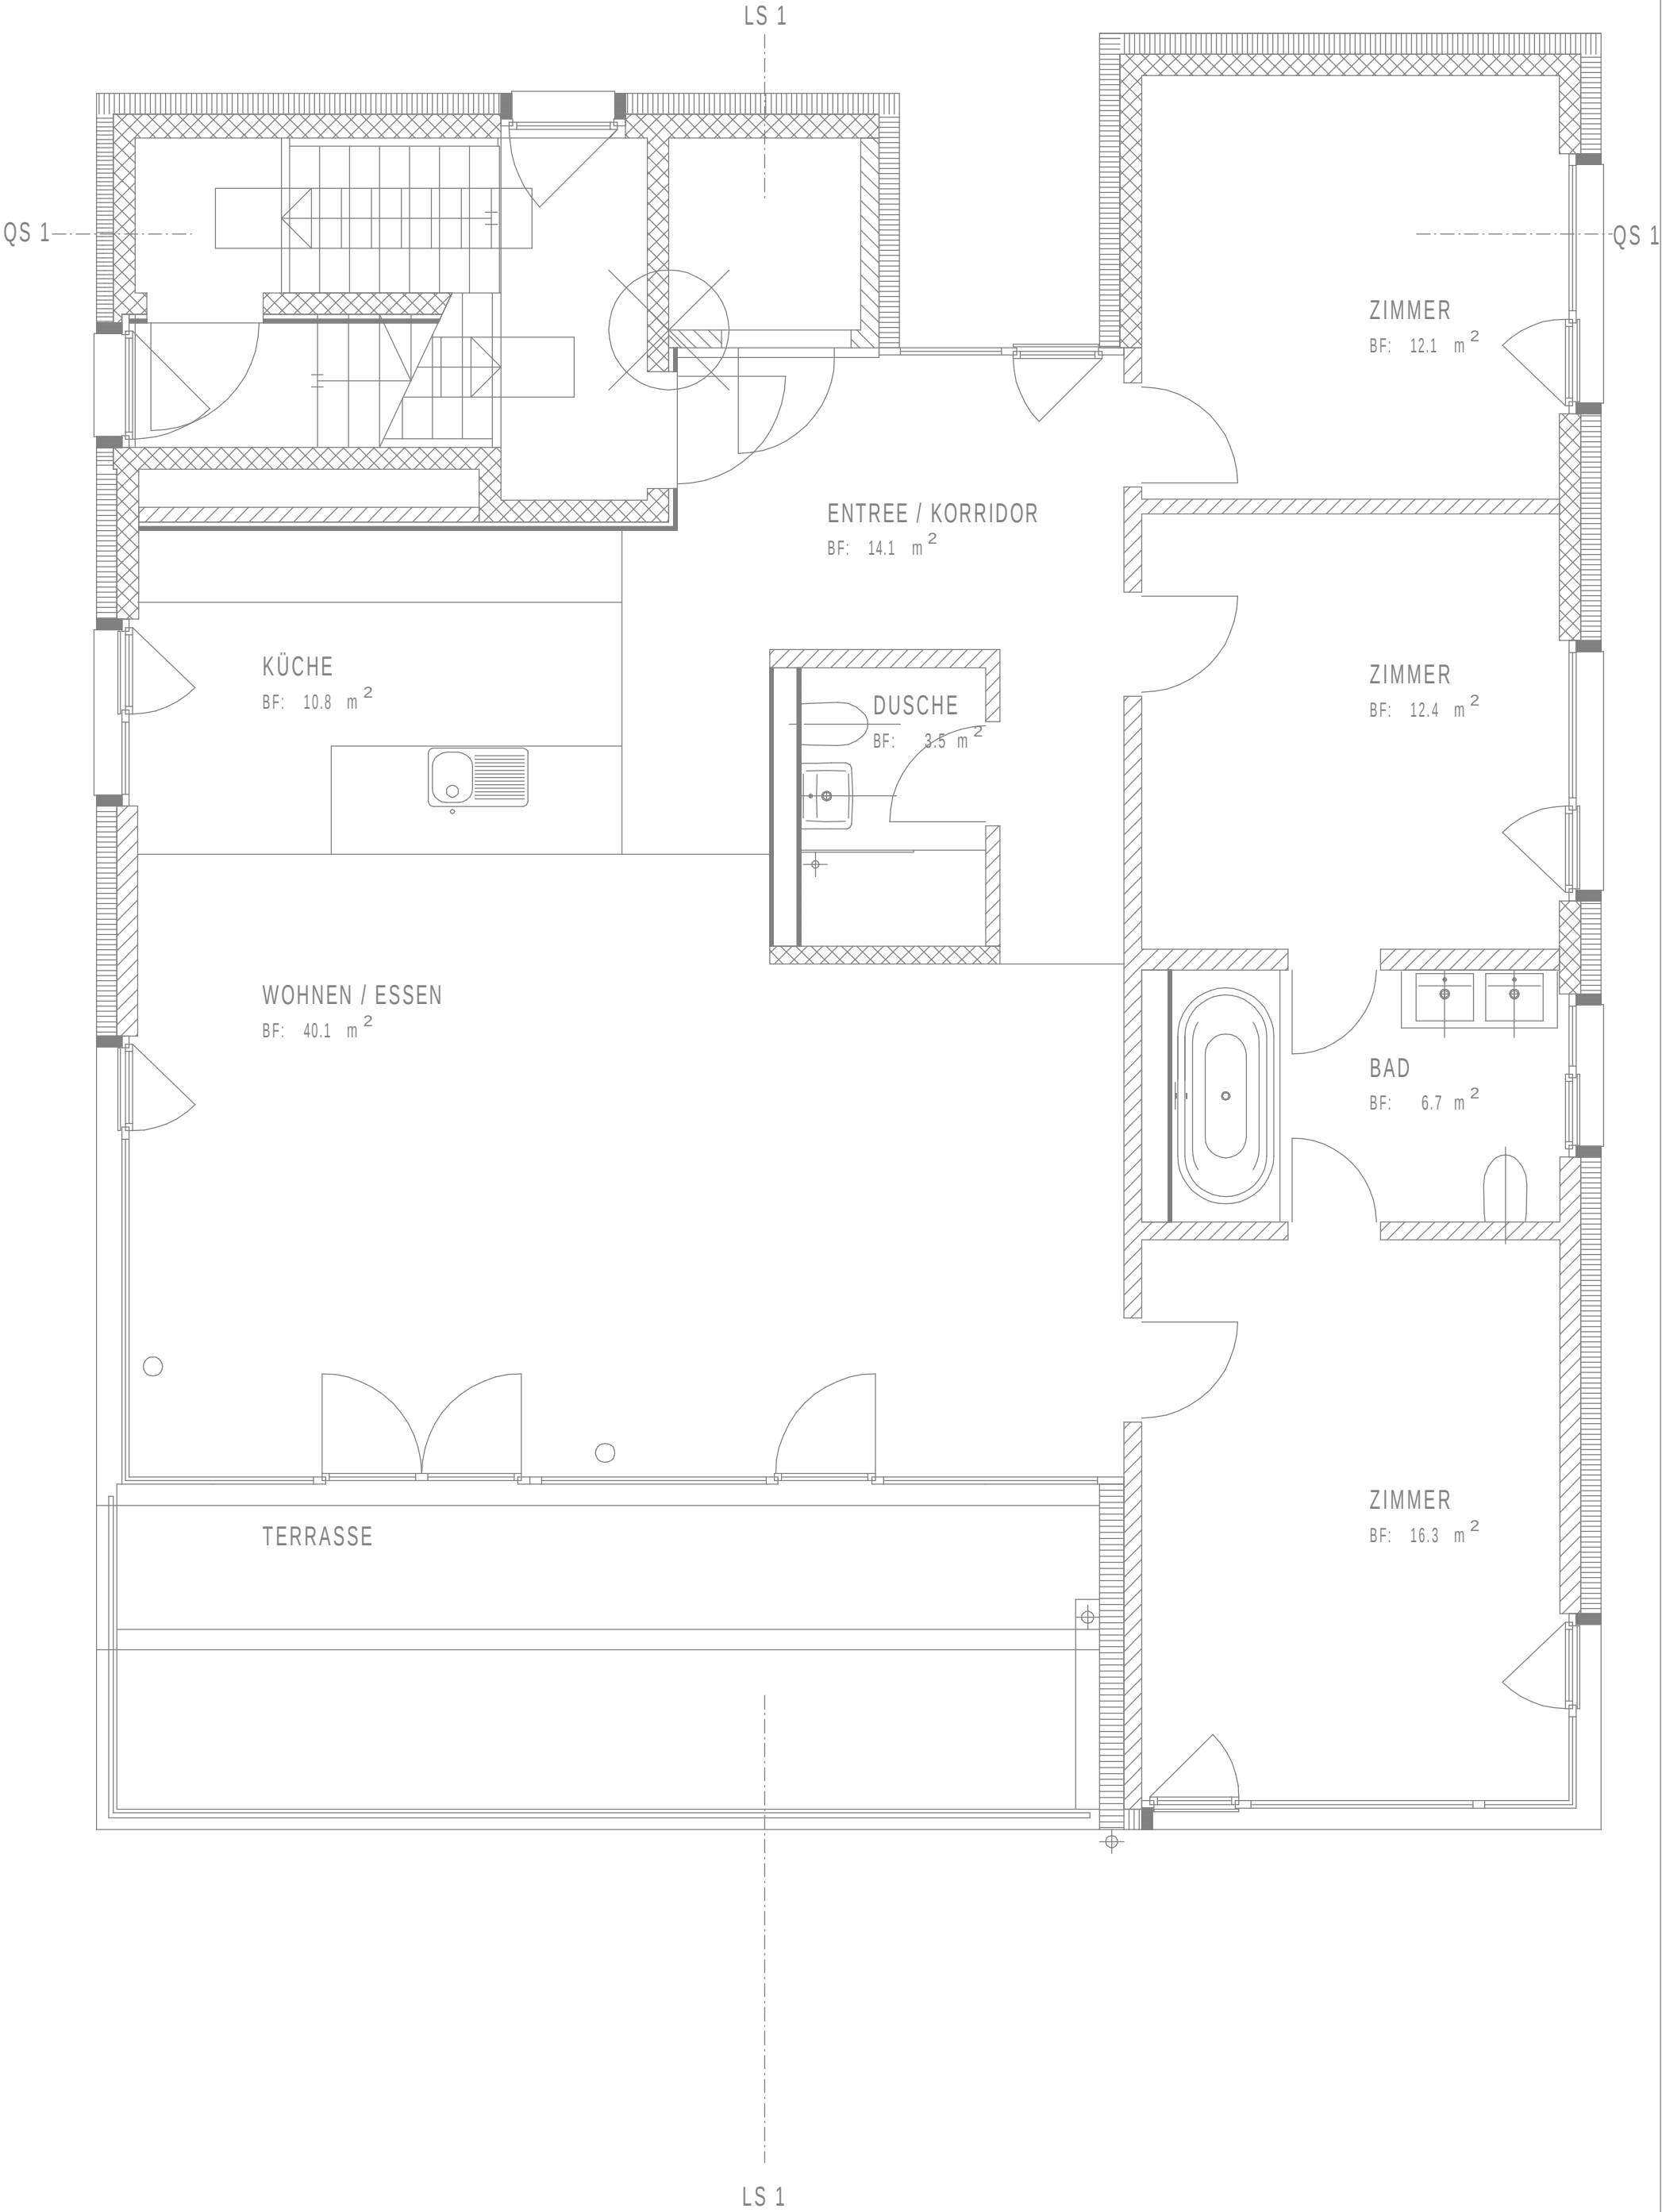
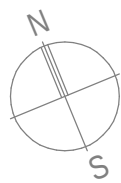


Neubau MFH Seeblick

Attika

Pl. Nr.	1.6
Pl. Gr.	A3
Mst.	1 : 50
Datum	2022

± 0.00 EG = 537.25

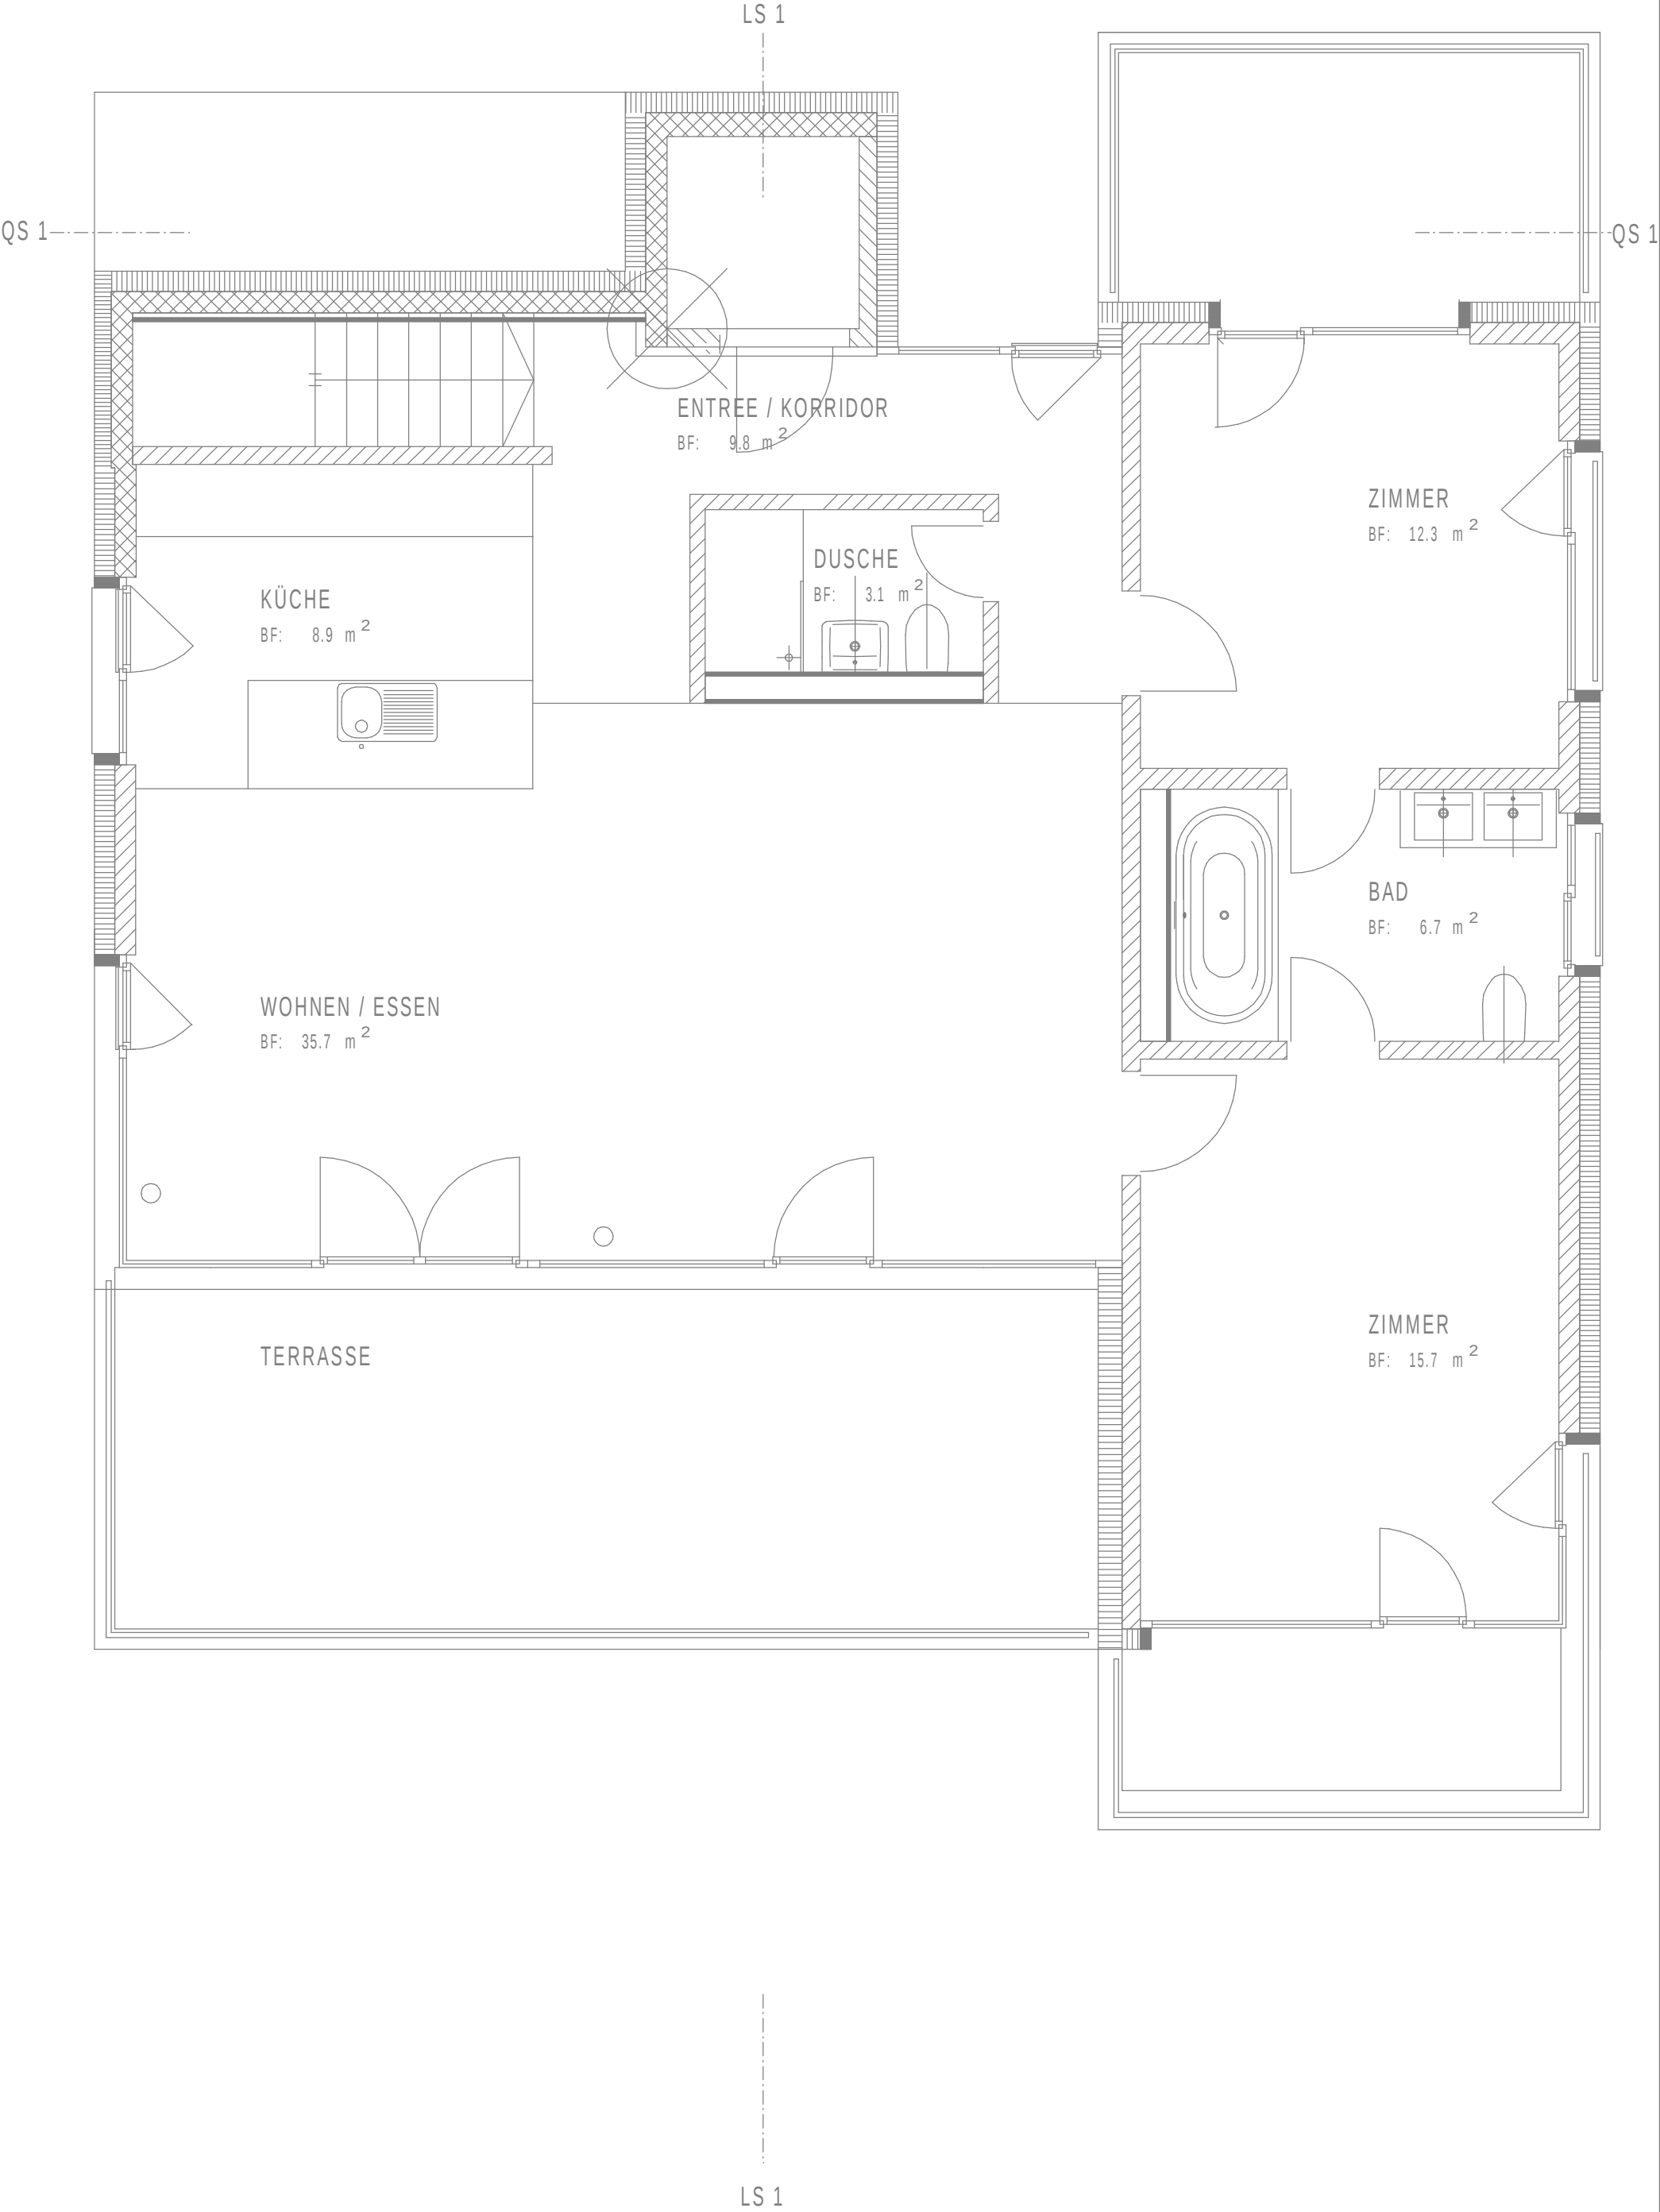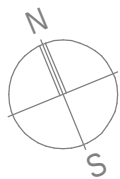


Neubau MFH Seeblick

Längsschnitt 1 (LS 1)

Pl. Nr.	1.7
Pl. Gr.	A3
Mst.	1 : 100
Datum	2022

± 0.00 EG = 537.25

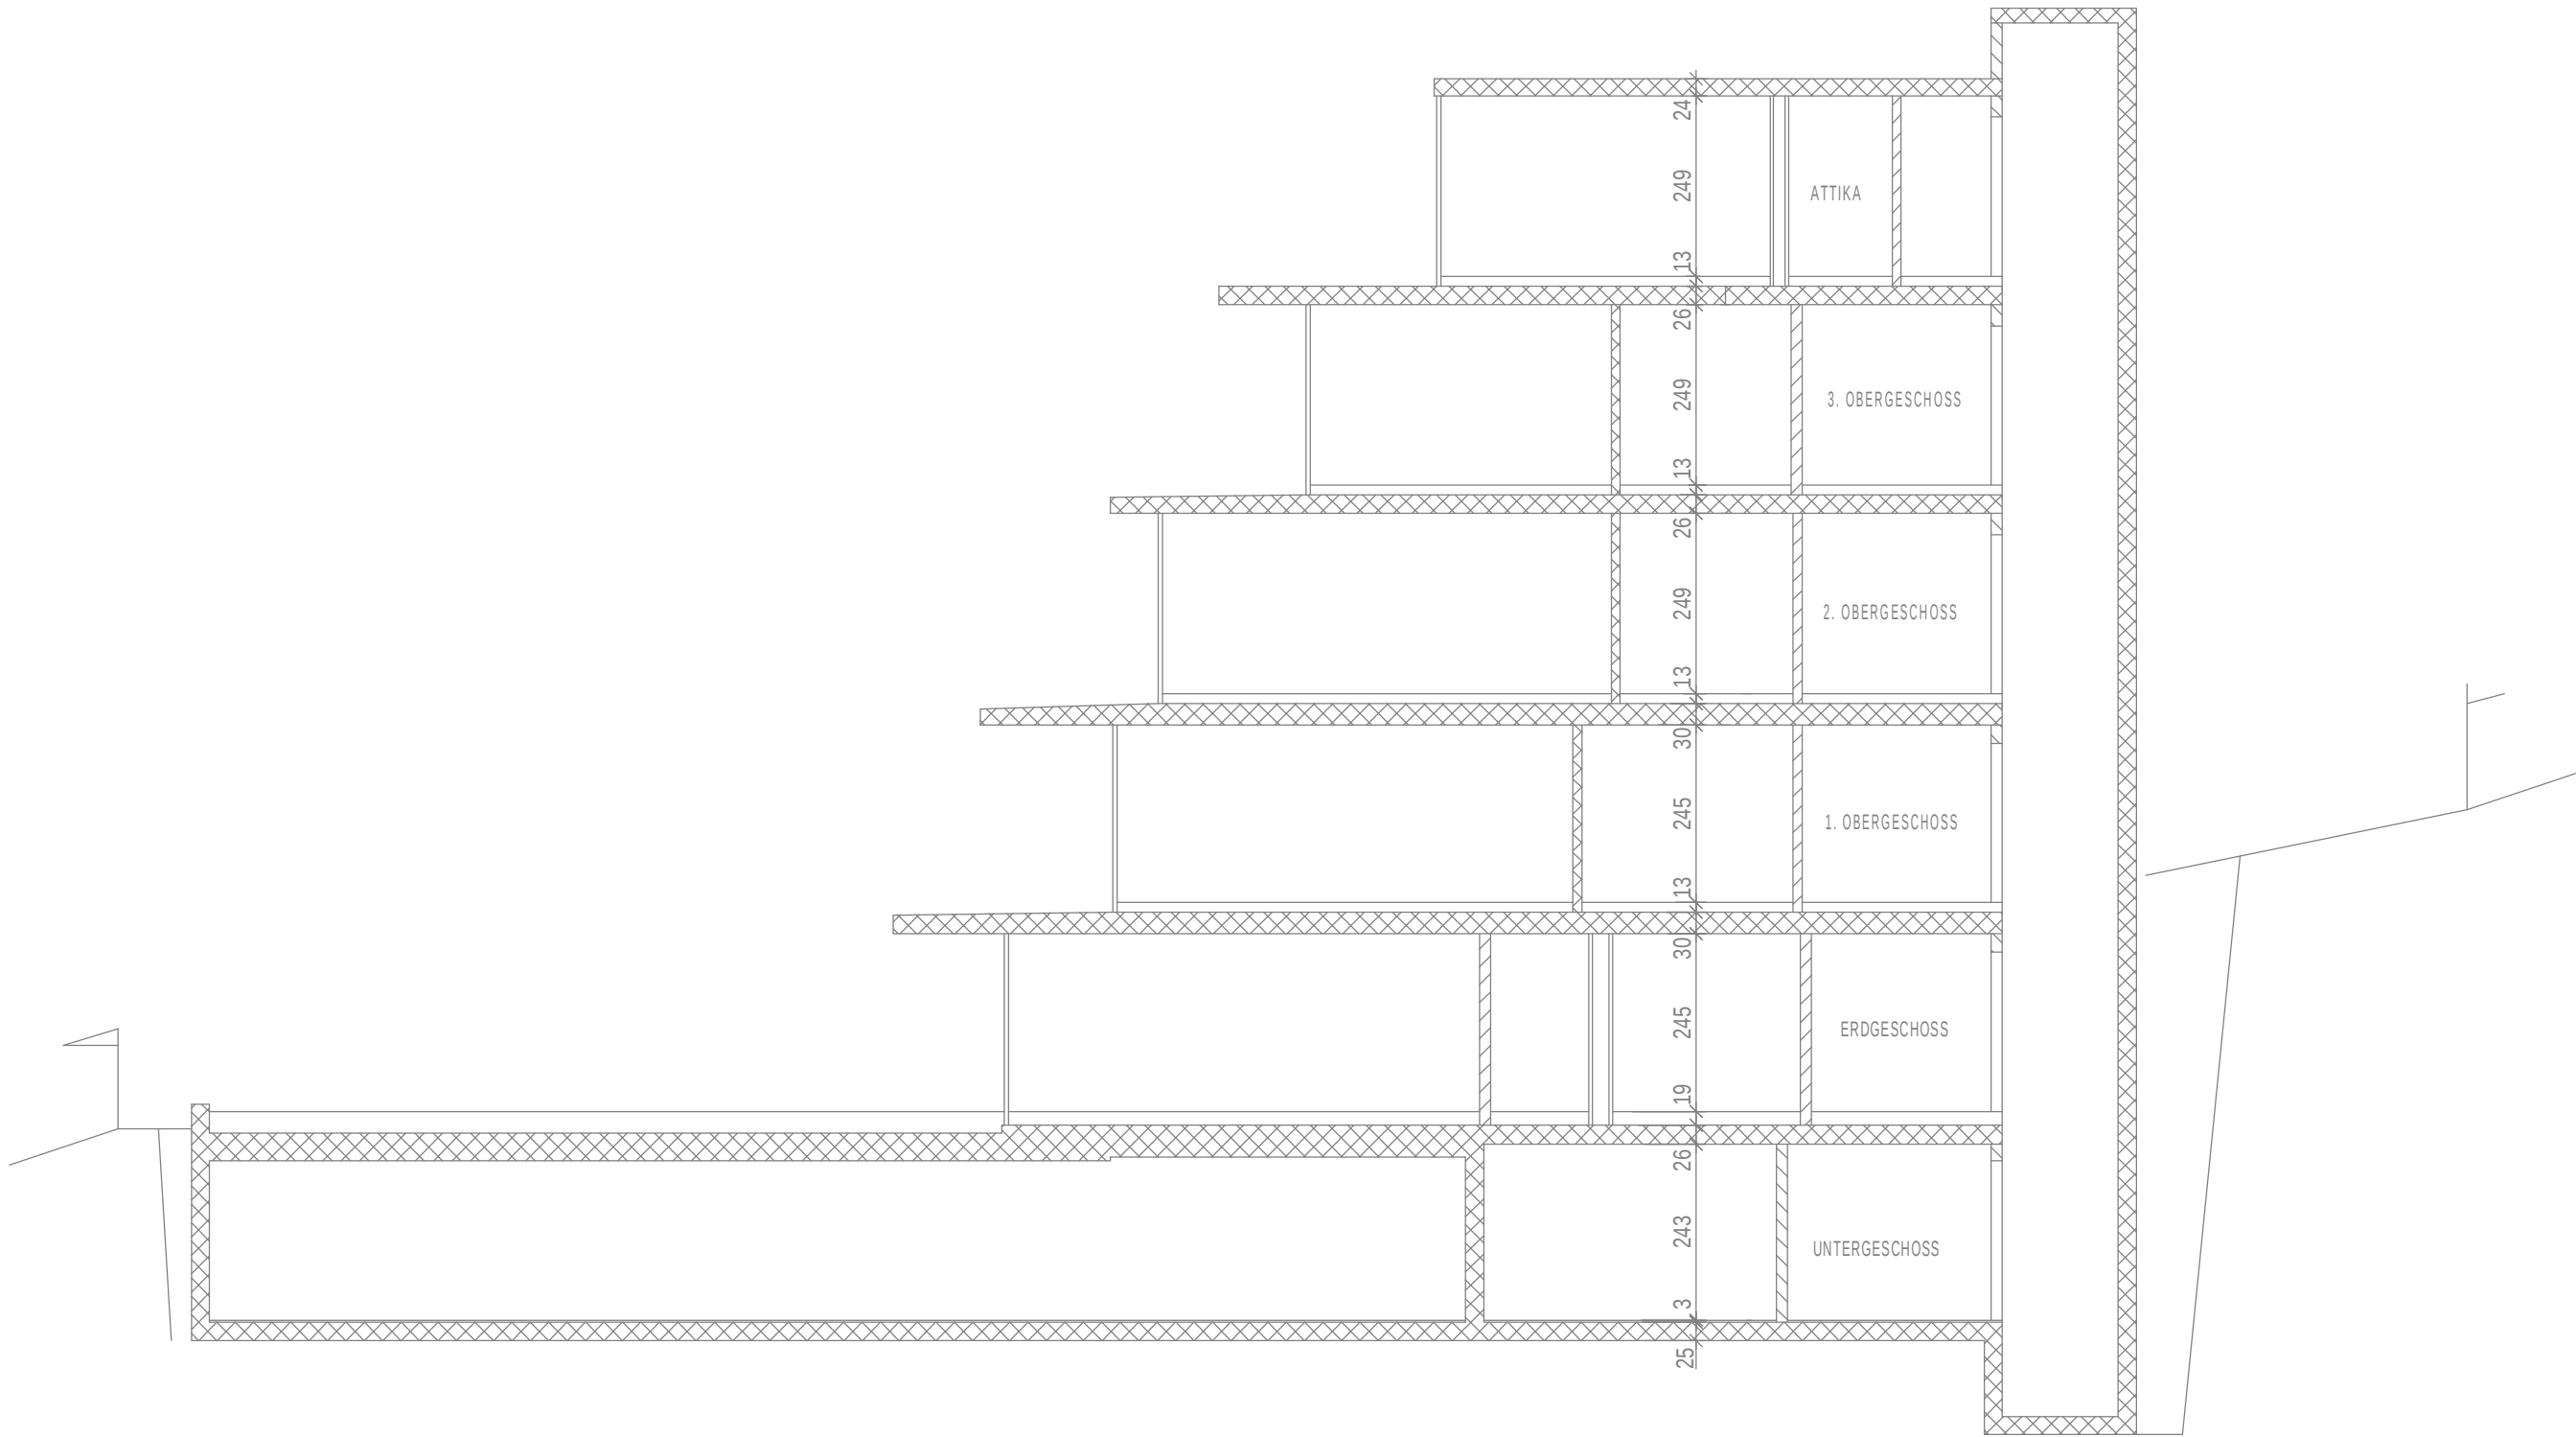

Neubau MFH Seeblick

Querschnitt 1 (QS 1)

Pl. Nr.	1.8	± 0.00 EG = 537.25
Pl. Gr.	A3	
Mst.	1 : 100	
Datum	2022	

ACHTUNG:
Dieser Schnitt ist ein Vorabzug und
dient nur zur Orientierung.

Alle Masse / Deckenstärken sind im
Längsschnitt 1 (LS1) zu entnehmen.

